


Stonebridge Lot 2


SCALE: 1:200

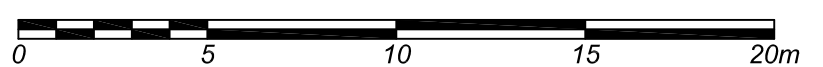



Stonebridge Lot 2

SCALE: 1:400

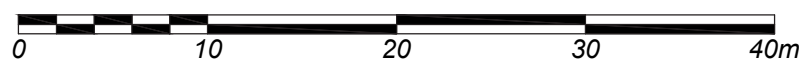

EXPLANATORY PLAN OF COVENANT AREAS OVER
 PORTIONS OF LOT 2. PLAN BCP _____
 DISTRICT LOT 2246, Gp. 1, N.W.D.

PLAN BCP _____
 DEPOSITED IN THE LAND TITLE OFFICE
 AT NEW WESTMINSTER, B.C.,
 THIS DAY OF _____, 2002.




B.C.G.S. 92J.016
 Scale 1 : 2000



REGISTRAR

THIS PLAN LIES WITHIN THE
 'SQUAMISH-LILLOOET' REGIONAL DISTRICT.
 FOR BUILDING ENVELOPE PURPOSES
 Bearings are astronomic and are derived
 from Plan BCP _____
 All distances are in metres.

PURSUANT TO SECTION 99(1)(e)
 OF THE LAND TITLE ACT

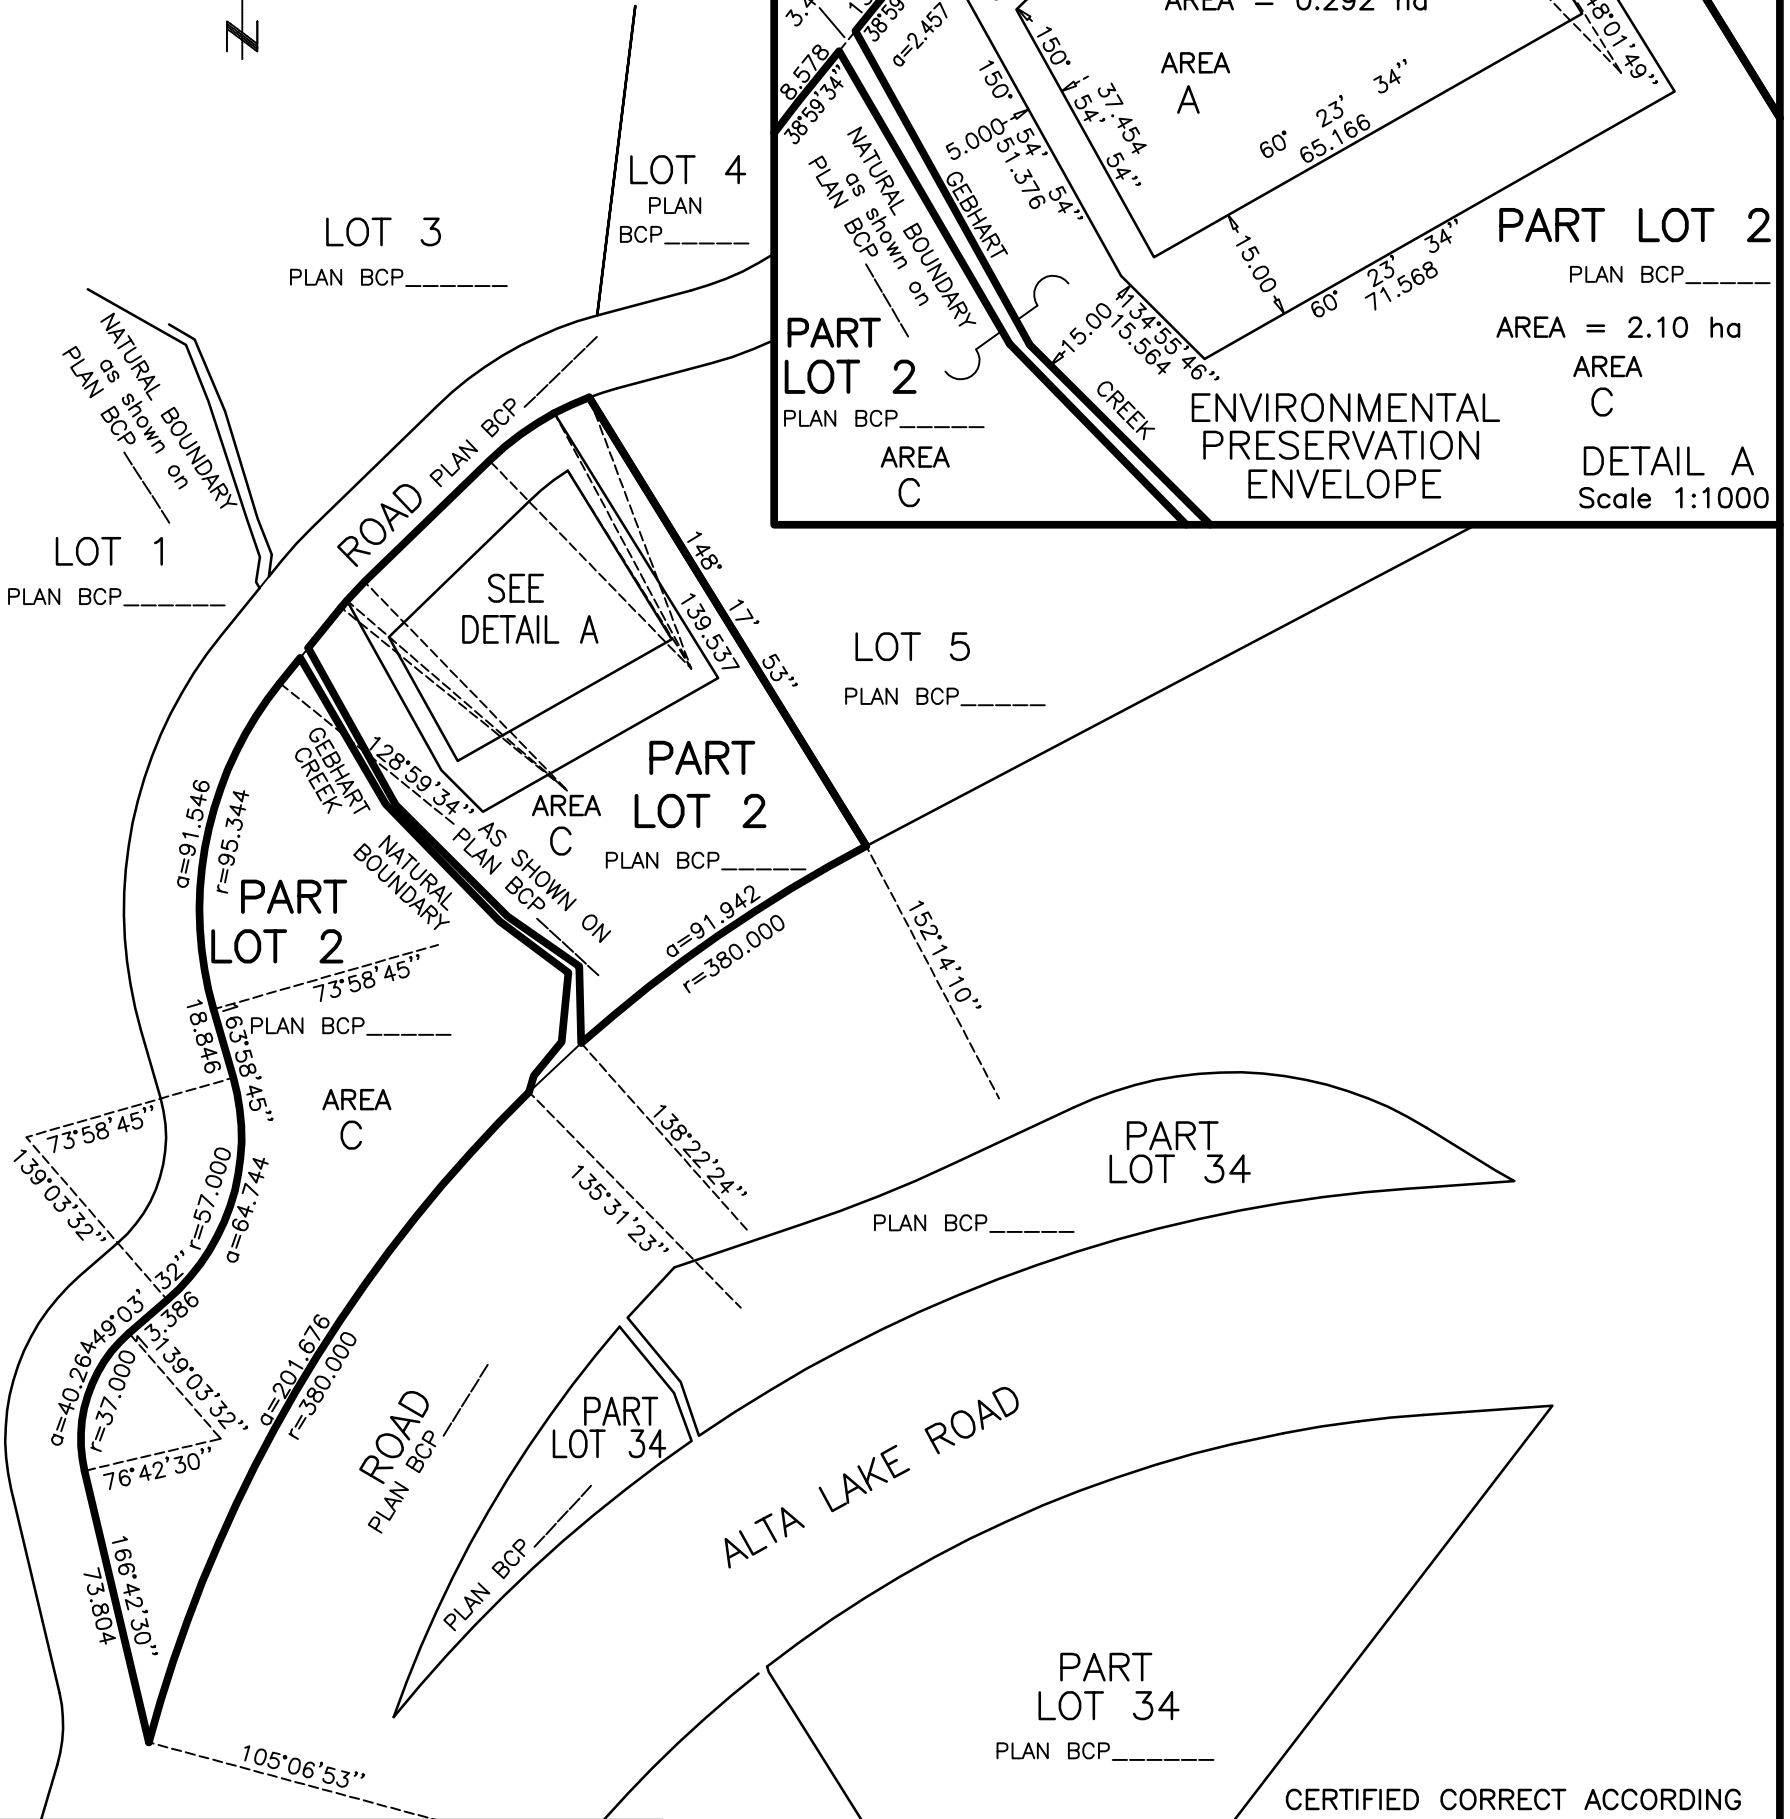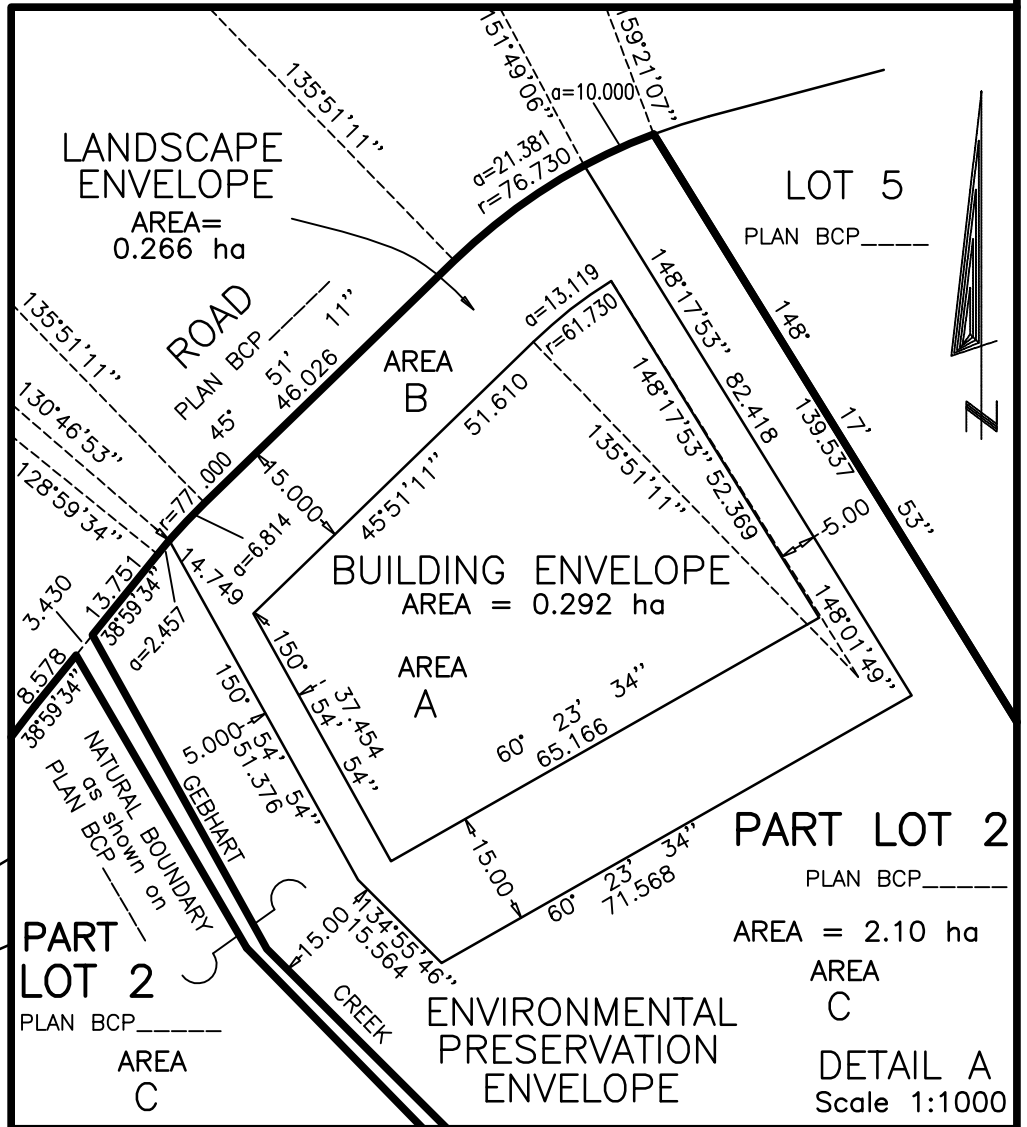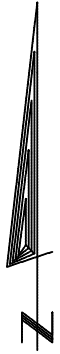

R. B. Brown Land Surveying Ltd.
 Professional Land Surveyors
 P.O. Box 13, Whistler, B.C. V0N 1B0
 604-932-5426 Fax 604-938-1361
 E-mail rbbrown1@telus.net

CERTIFIED CORRECT ACCORDING
 TO LAND TITLE OFFICE RECORDS
 This day of _____, 2002.
 _____ B.C.L.S.